


# SAMPLE SITE PLAN

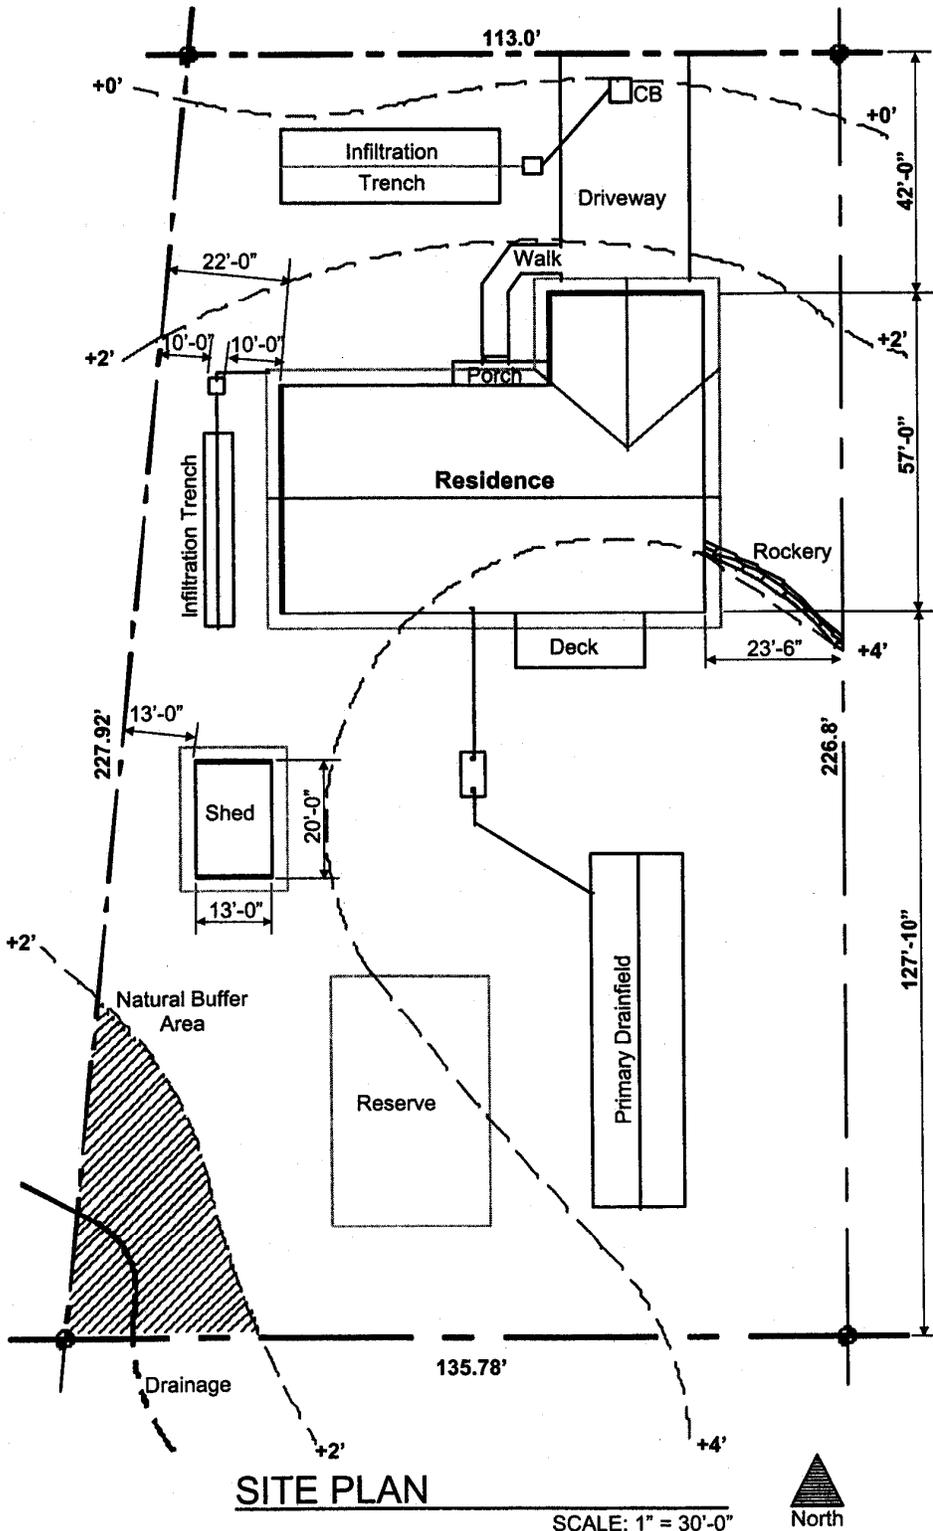

## CHECKLIST

- Scale**
- North Arrow**
- Address and Parcel Number**
- Other Structures**
- Lot Dimensions**  
Including Street Names, Alleys and Driveways.
- Building Footprint**  
Including Porches, Walks, Decks, Roof lines, Overhangs, Chimneys and Floor cantilevers.
- Setback Measurements**  
Distances between property lines and structures including the driveway. Also, structure height.
- Septic/Sewer**  
Location of septic system or sewer lines.
- Easements**  
Including natural buffer areas, utilities and open spaces.
- Surface Water**  
Including shorelines, wetlands, ponds, ditches and streams.
- Site Contours**  
2-foot intervals relative to any fixed point on the site.
- Retaining Walls and Fences**  
Including rockeries, bulkheads and proposed heights.
- Trees**  
Show all trees greater than 6 caliper inches measured at 2 feet above grade. Mark all trees to be removed.